


MHTL STATION COORDINATES					
STATION #	NORTHING	EASTING	STATION #	NORTHING	EASTING
STA 300	2000335	5866344	STA 312	2000228	5867309
STA 301	2000331	5866426	STA 313	2000233	5867390
STA 302	2000328	5866509	STA 314	2000278	5867474
STA 303	2000319	5866592	STA 315	2000321	5867571
STA 304	2000305	5866677	STA 316	2000354	5867649
STA 305	2000293	5866741	STA 317	2000383	5867726
STA 306	2000279	5866818	STA 318	2000415	5867802
STA 307	2000262	5866897	STA 319	2000447	5867878
STA 308	2000249	5866977	STA 320	2000482	5867956
STA 309	2000238	5867057	STA 321	2000511	5868035
STA 310	2000229	5867138	STA 322	2000537	5868117
STA 311	2000223	5867225	STA 323	2000564	5868197

CCS83, ZONE 5 FOUND CONTROL MONUMENT COORDINATES				
POINT	DESCRIPTION	NORTHING (2017.50 EPOCH)	EASTING (2017.50 EPOCH)	ELEVATION (NAVD88)
C4	NATIONAL OCEAN SERVICE STD. BRASS DISK ANITA 2 1933 RM 3 1985	2000421.70	5867505.86	85.69'

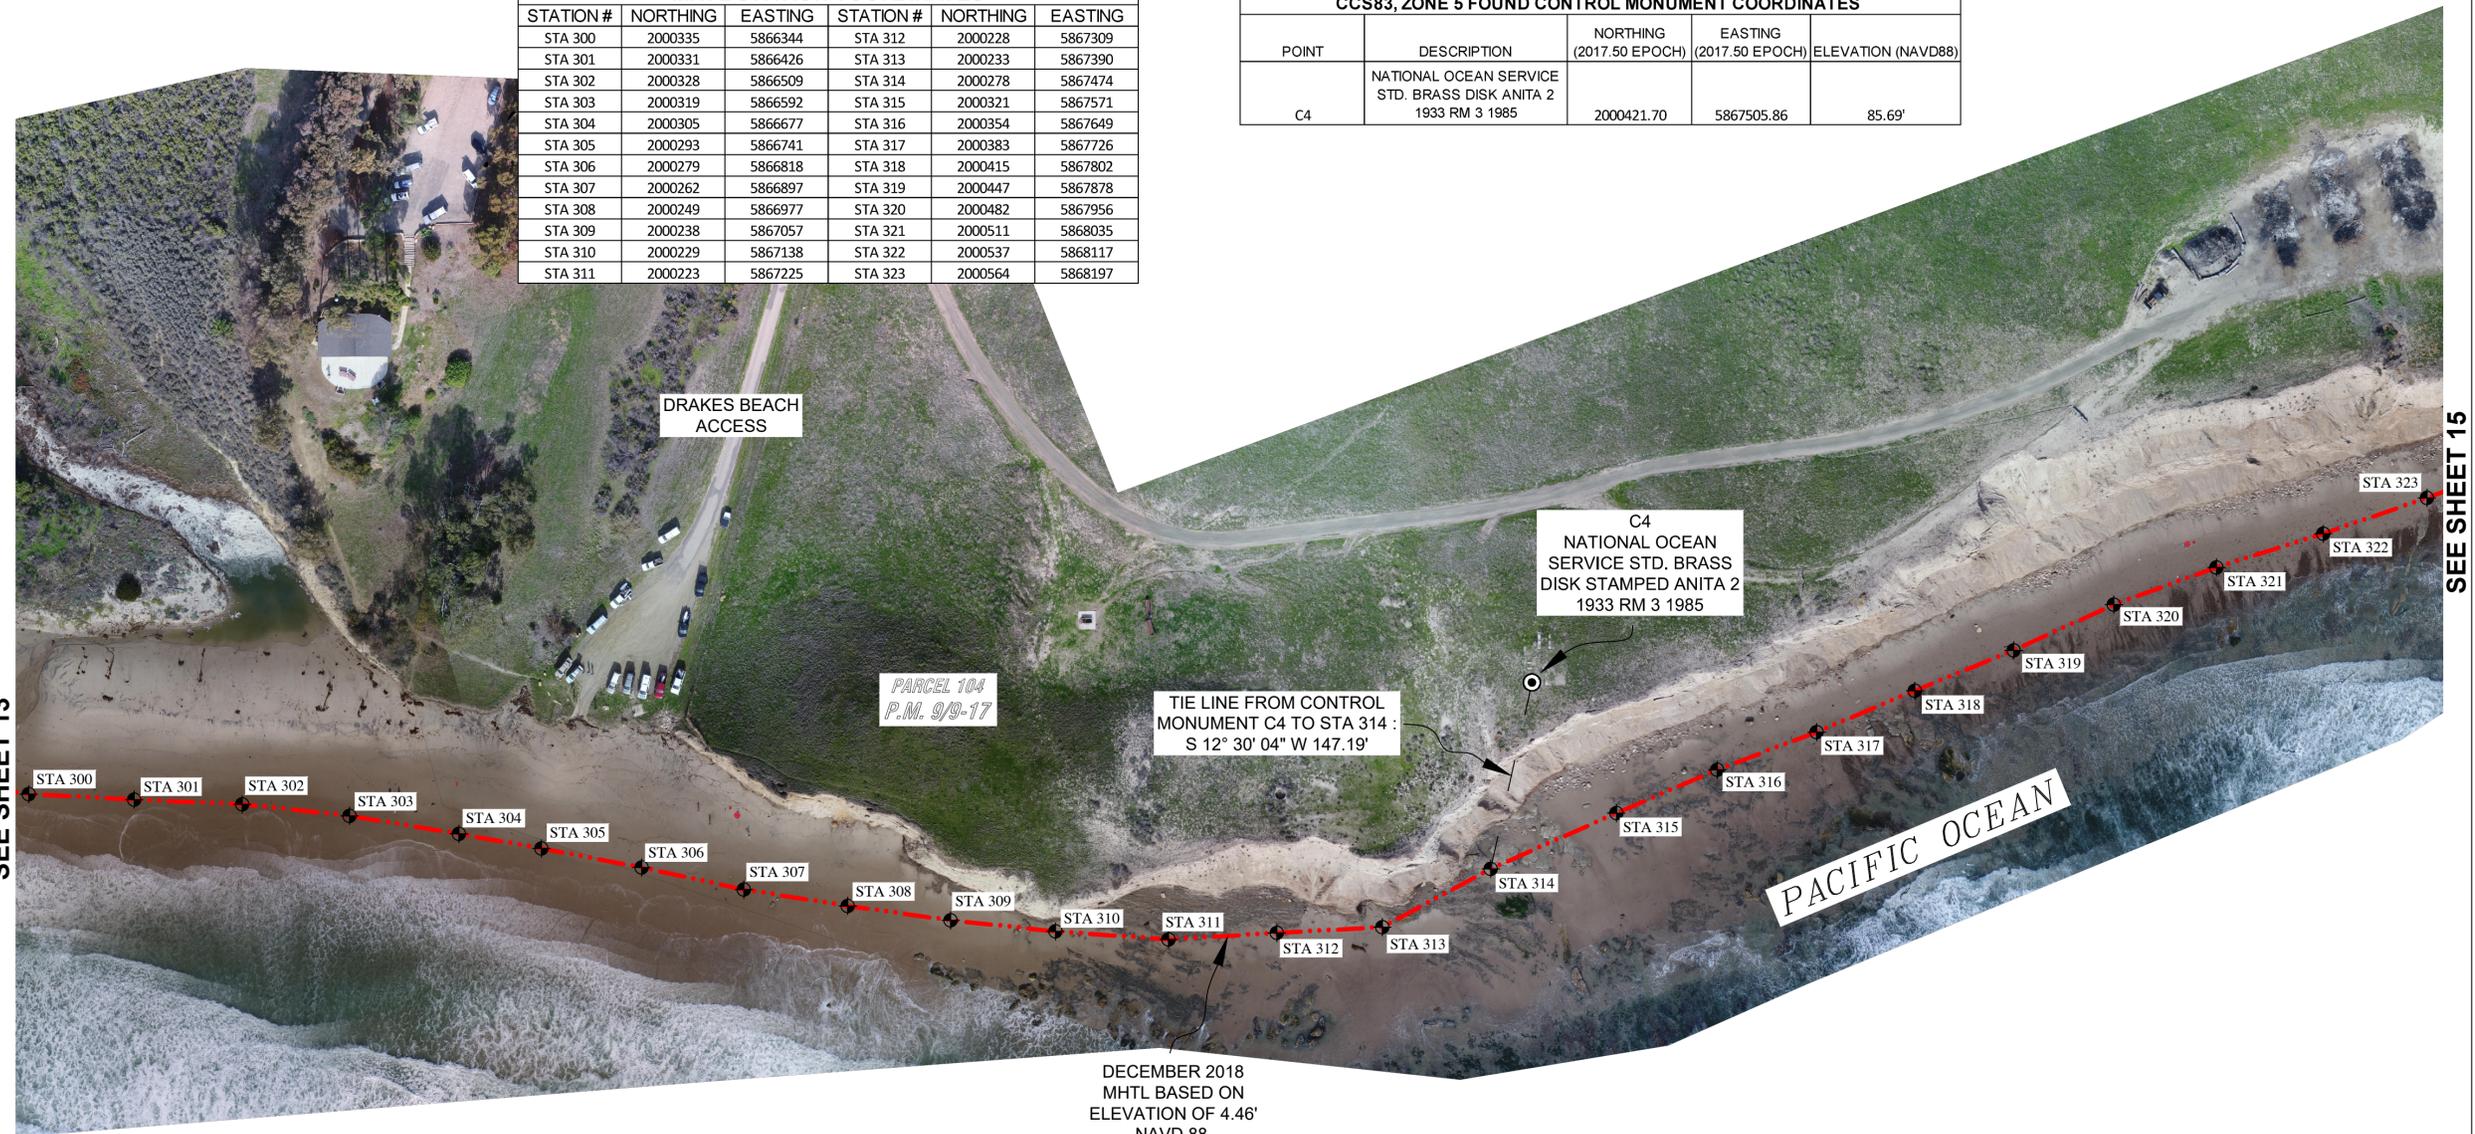


SEE SHEET 13

SEE SHEET 15

**LEGEND**

- - - - - DECEMBER 2018 MEAN HIGH TIDE LINE (MHTL) PER FIELD SURVEYS PERFORMED BY CSLC STAFF DEC. 4, 5, 18, 19, & 20, 2018 AND BASED ON AN ELEVATION OF 4.46' NAVD 88.
- APPROXIMATE SOUTHERLY R/W OF UNION PACIFIC RAILROAD, BASED ON RECORD INFORMATION DEPICTED ON SANTA BARBARA COUNTY PARCEL MAPS FILED IN BOOK 8 OF PARCEL MAPS AT PAGES 45 - 57 AND BOOK 9 OF PARCEL MAPS AT PAGES 9 - 17.
- ⊕ MHTL STATION POINT
- ⊙ FOUND CONTROL MONUMENT

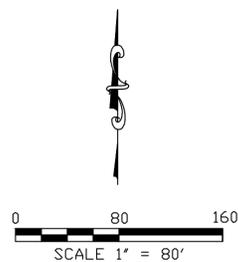

**NOTES**

- 1) THE UNITS FOR ALL COORDINATES AS SHOWN ARE US SURVEY FEET, UNLESS OTHERWISE NOTED.
- 2) AERIAL PHOTOGRAPHY PER CSLC UAV IMAGERY OBTAINED DECEMBER 18 THRU 20, 2018, AND JANUARY 29 THRU 31, 2019.
- 3) THIS PLAT HAS NOT BEEN APPROVED BY THE STATE LANDS COMMISSION AND DOES NOT CONSTITUTE AN OFFICIAL PLAT OF SUCH COMMISSION. NOR DOES IT ESTABLISH THE BOUNDARY LINES OR LIMITATIONS OF ANY STATE-OWNED LANDS DEPICTED HEREON.

**SURVEY OF THE  
 MEAN HIGH TIDE LINE  
 DECEMBER 4, 5, 18, 19, & 20, 2018,  
 JANUARY 29, 30, 31, AND  
 MARCH 18, 2019  
 HOLLISTER RANCH  
 SANTA BARBARA COUNTY**

<b>CALIFORNIA STATE LANDS COMMISSION</b>		
DRAWING NAME: SD20180809-SH14-16.DWG	FILE NO.: SD20180809.1	<b>SHEET</b> <b>14</b>
DRAWN BY: JOSEPH PORTER, PLS 8266 CHECKED BY:		<b>14 OF 24</b>
DATE: 4/4/19	SCALE: 1"=80'	